


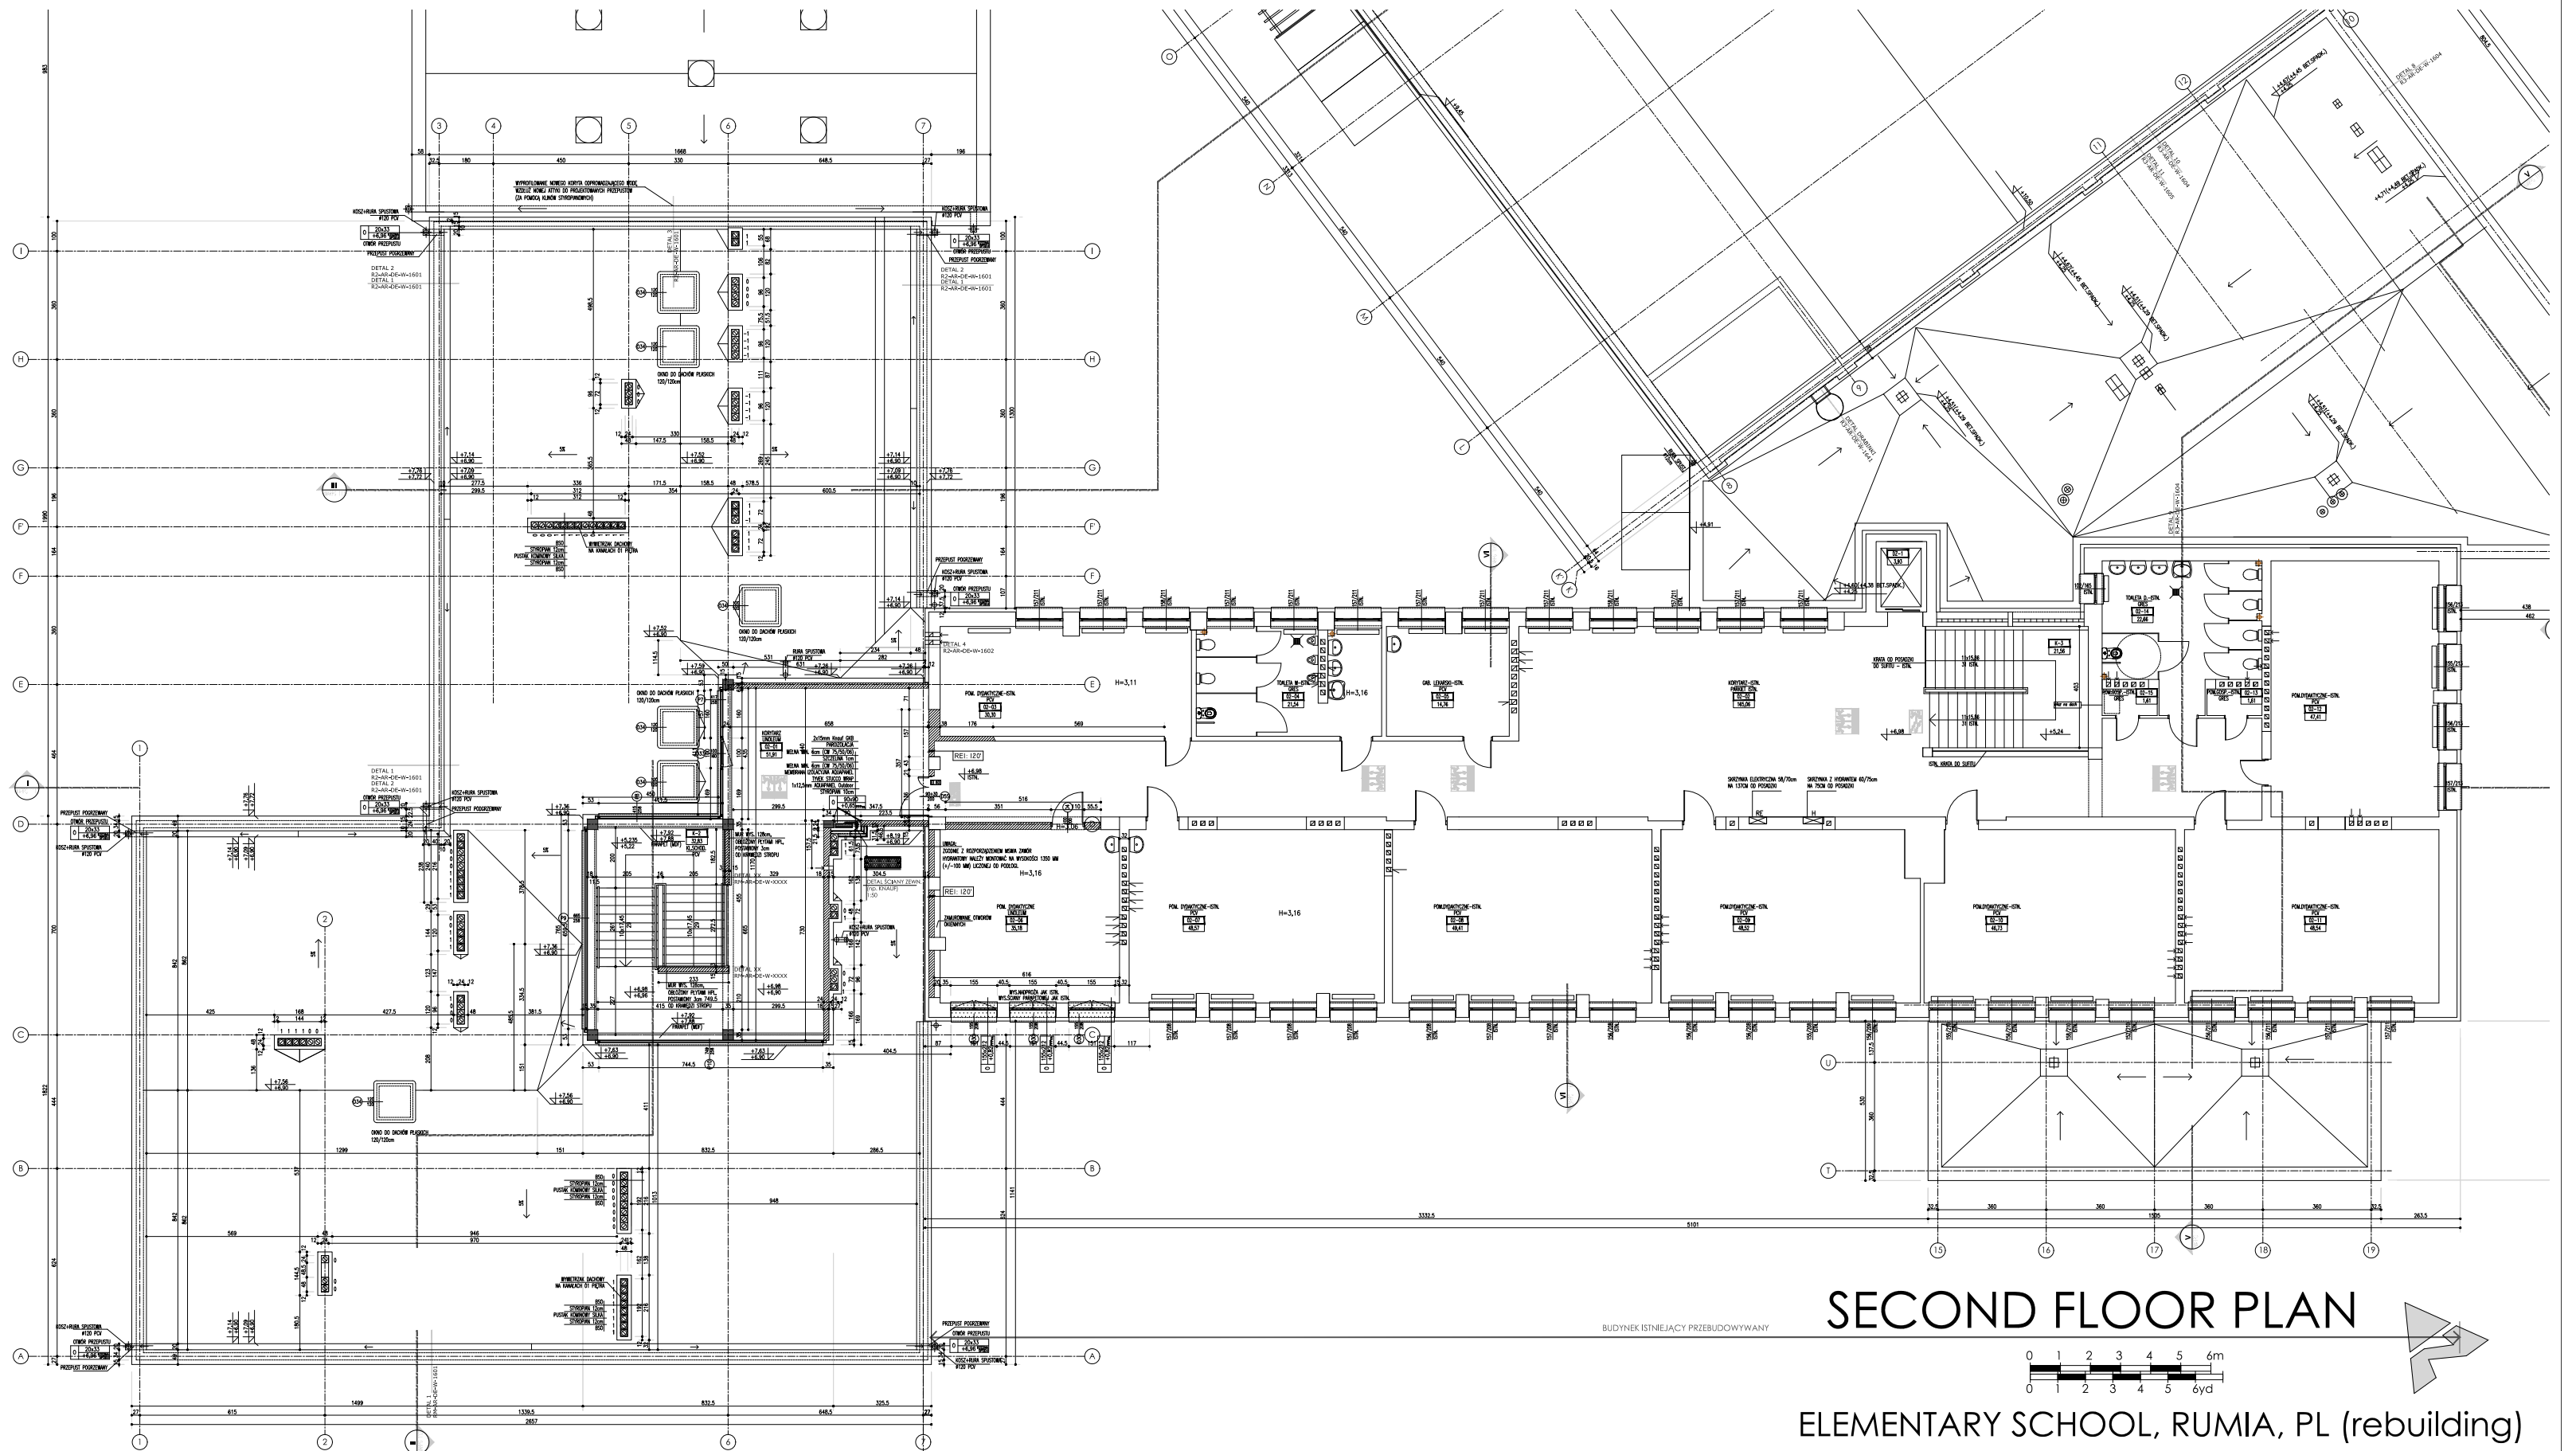

SECOND FLOOR PLAN



ELEMENTARY SCHOOL, RUMIA, PL (rebuilding)
arch. Hanna Zamorska-Sas