




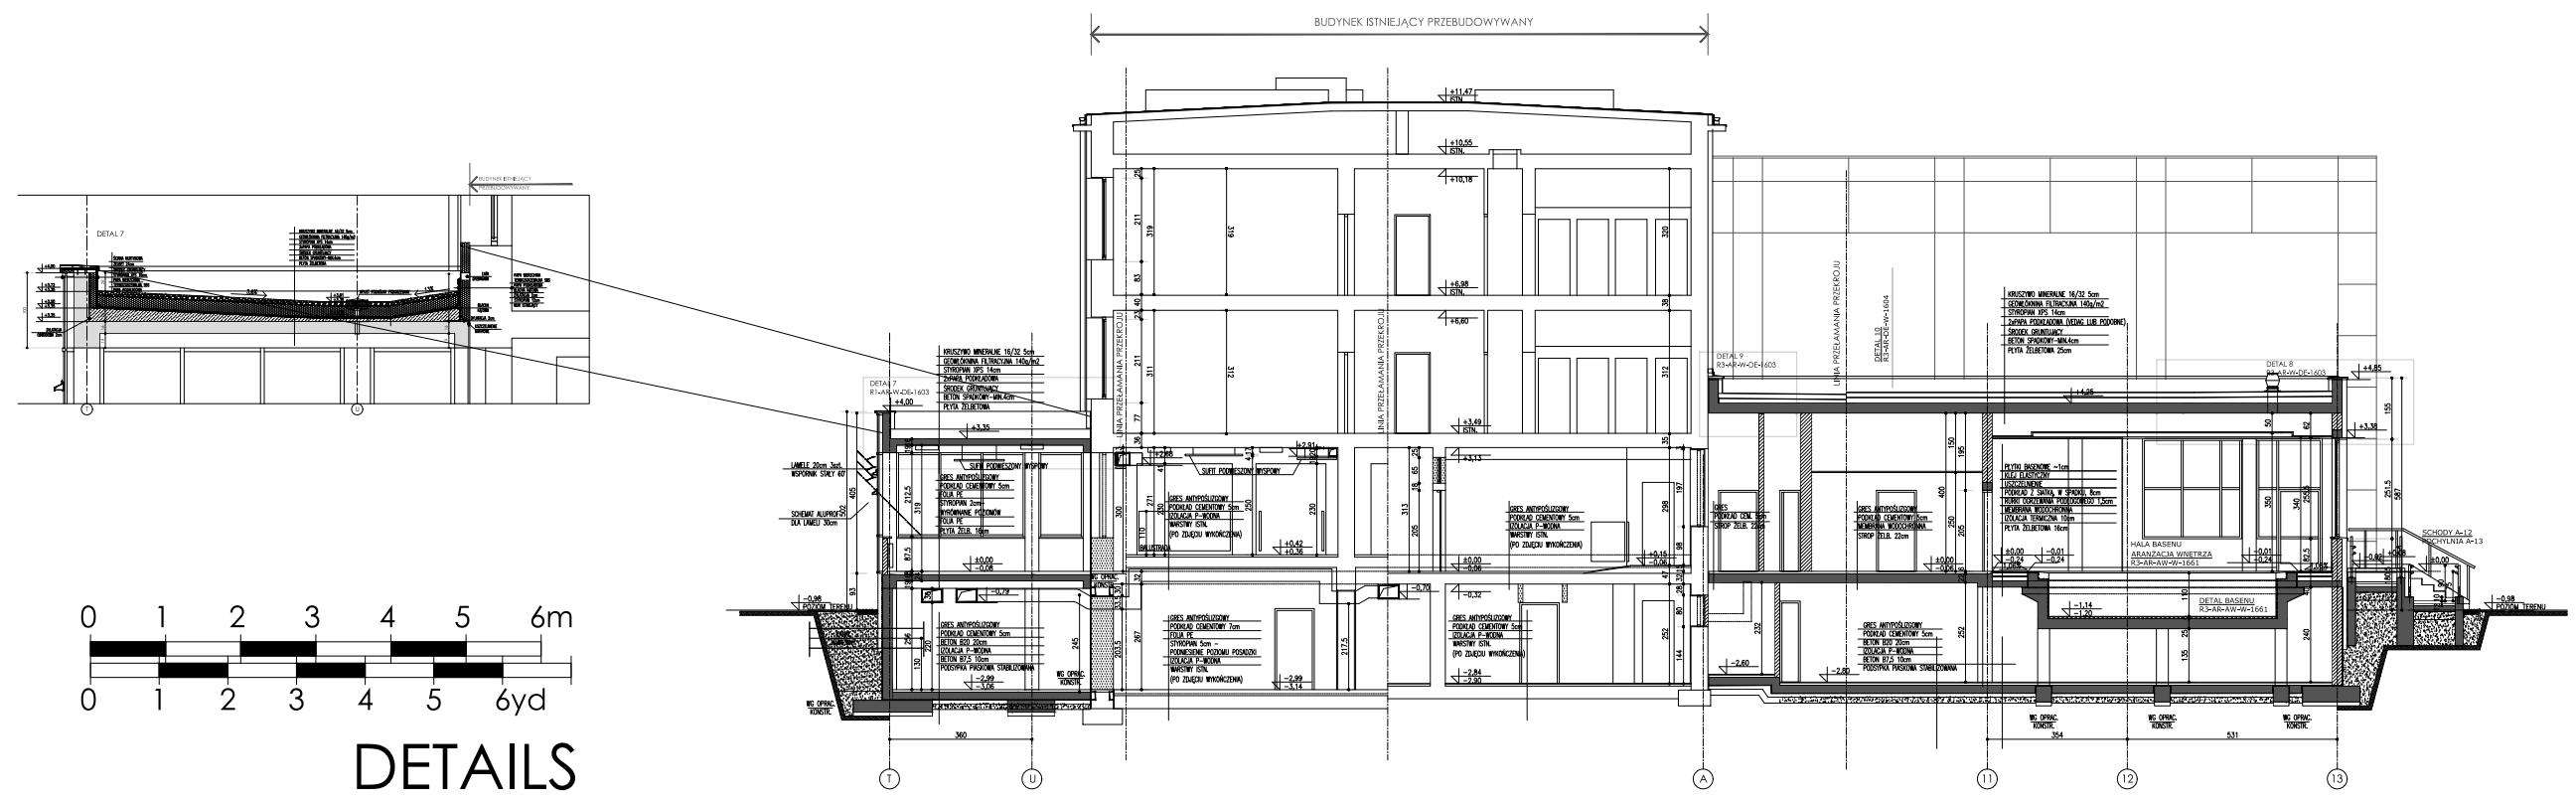

0 1 2 3 4 5 6m
0 1 2 3 4 5 6yd
DETAILS

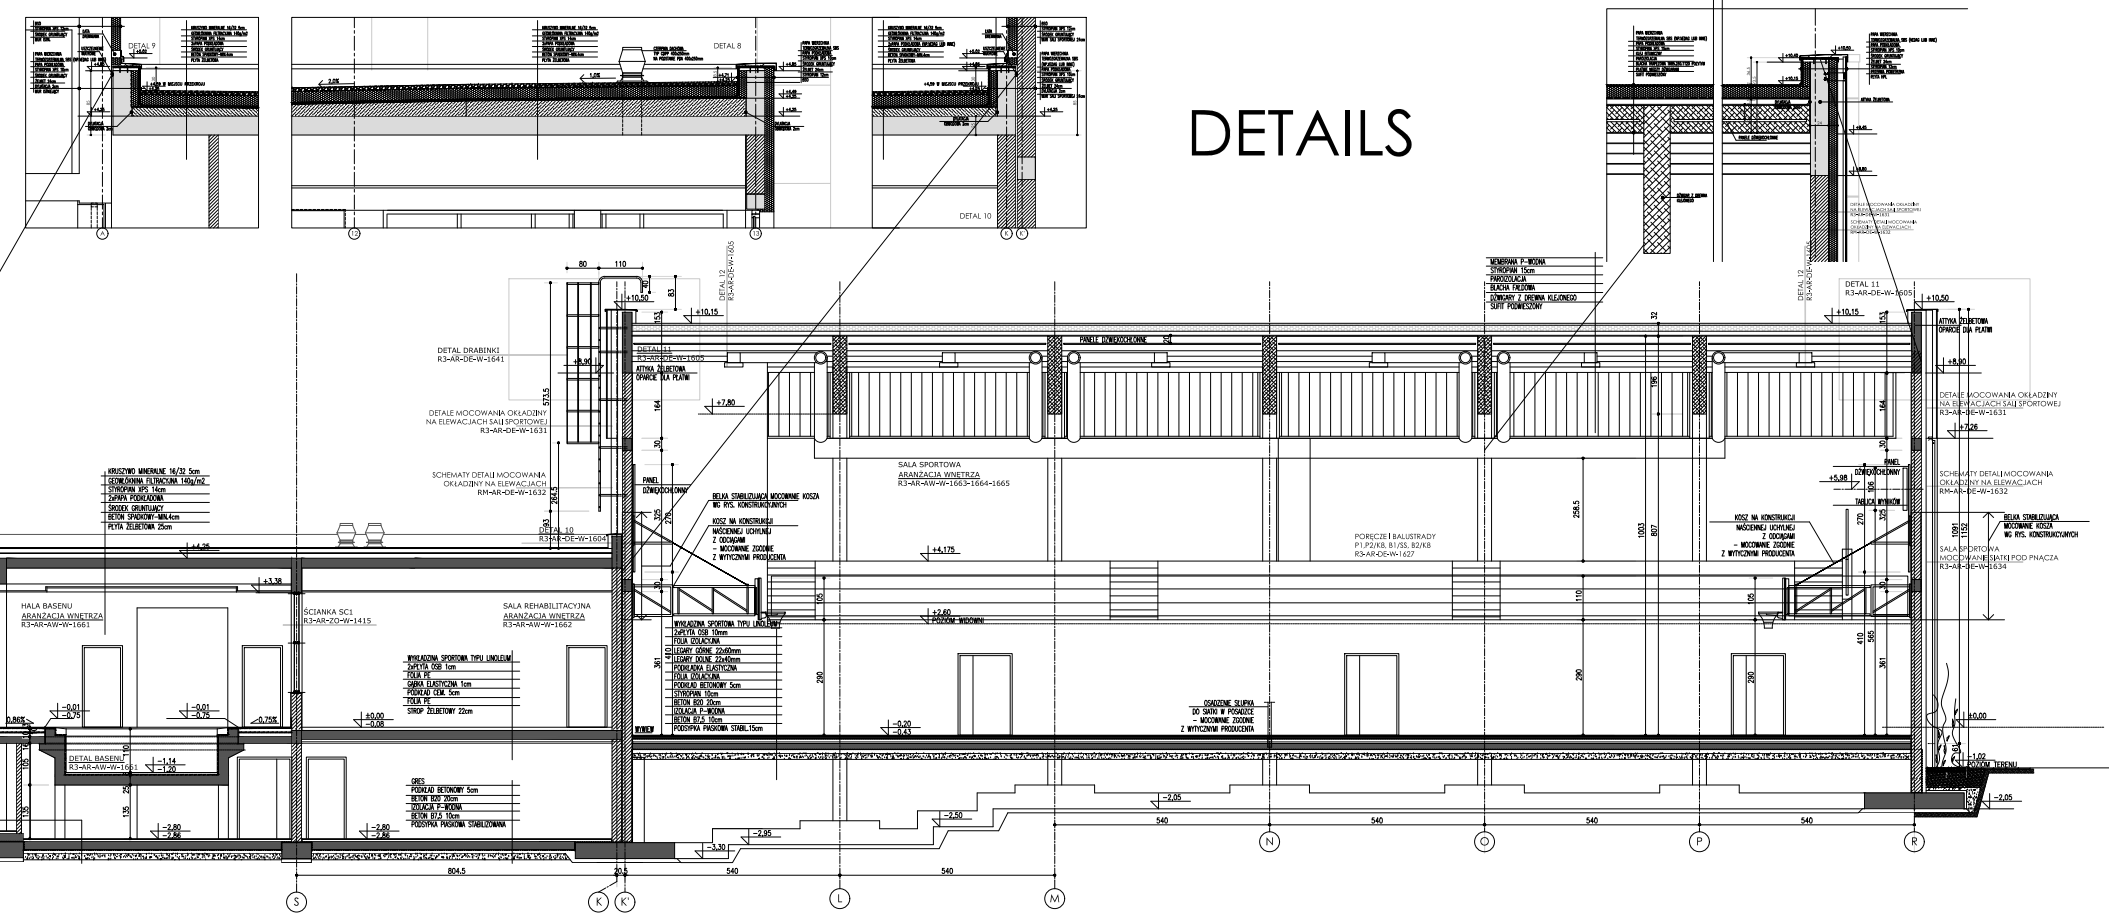

DETAILS

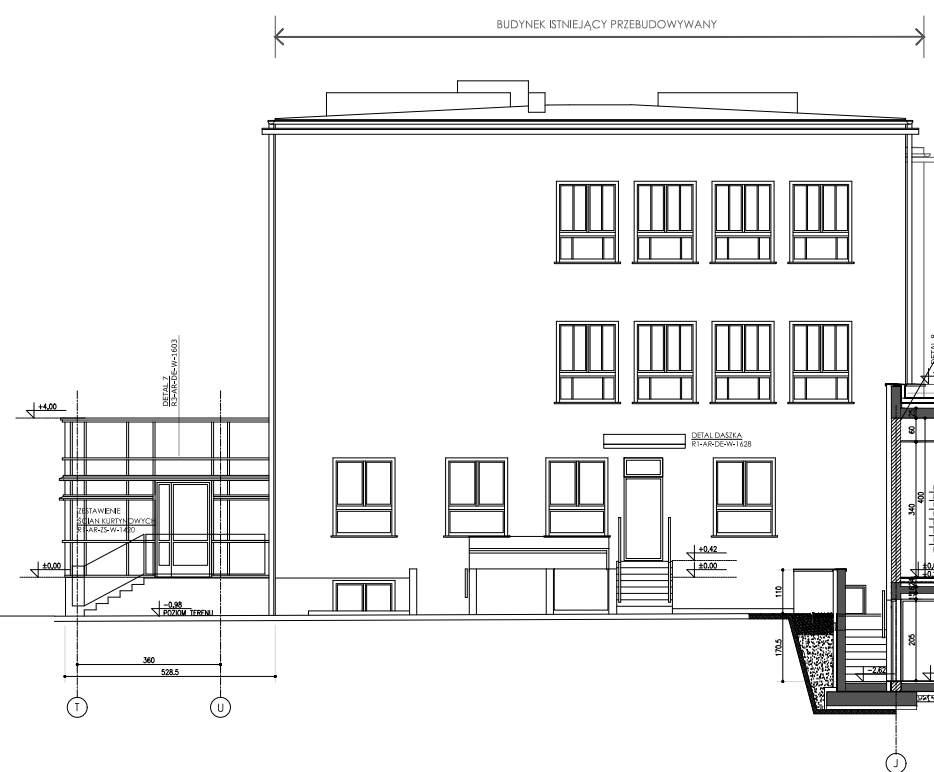

IV & V SECTIONS 0 1 2 3 4 5 6m
0 1 2 3 4 5 6yd

ELEMENTARY SCHOOL, RUMIA, PL (rebuilding)
arch. Hanna Zamorska-Sas