




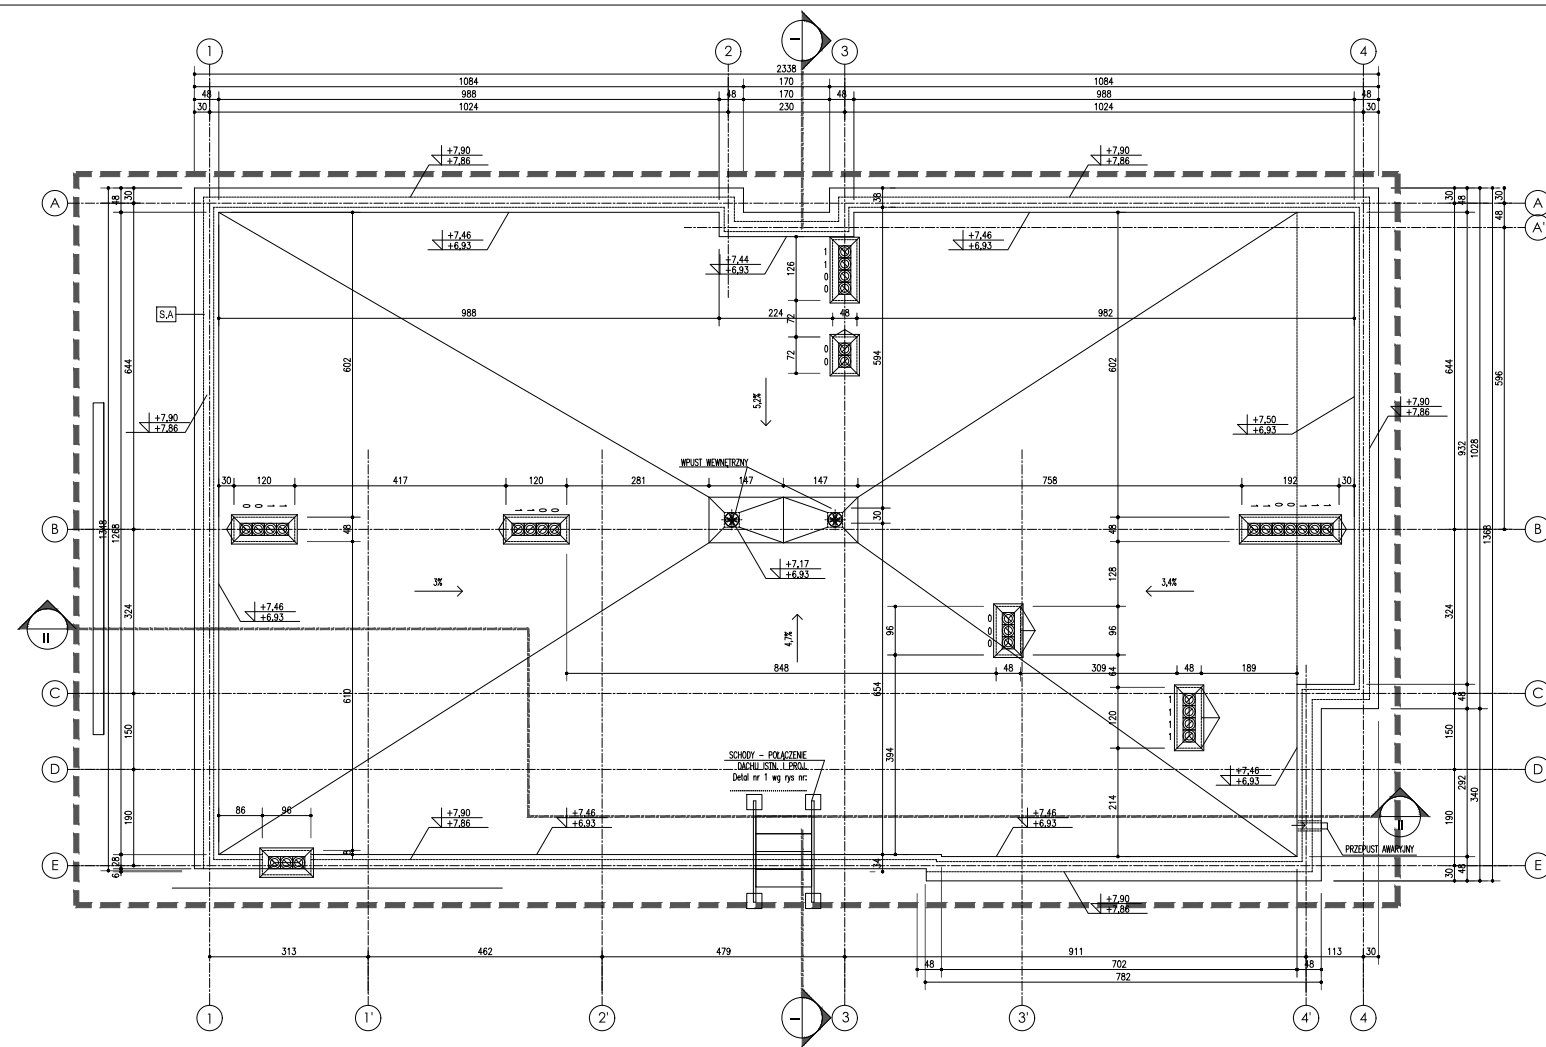

ROOF PLAN

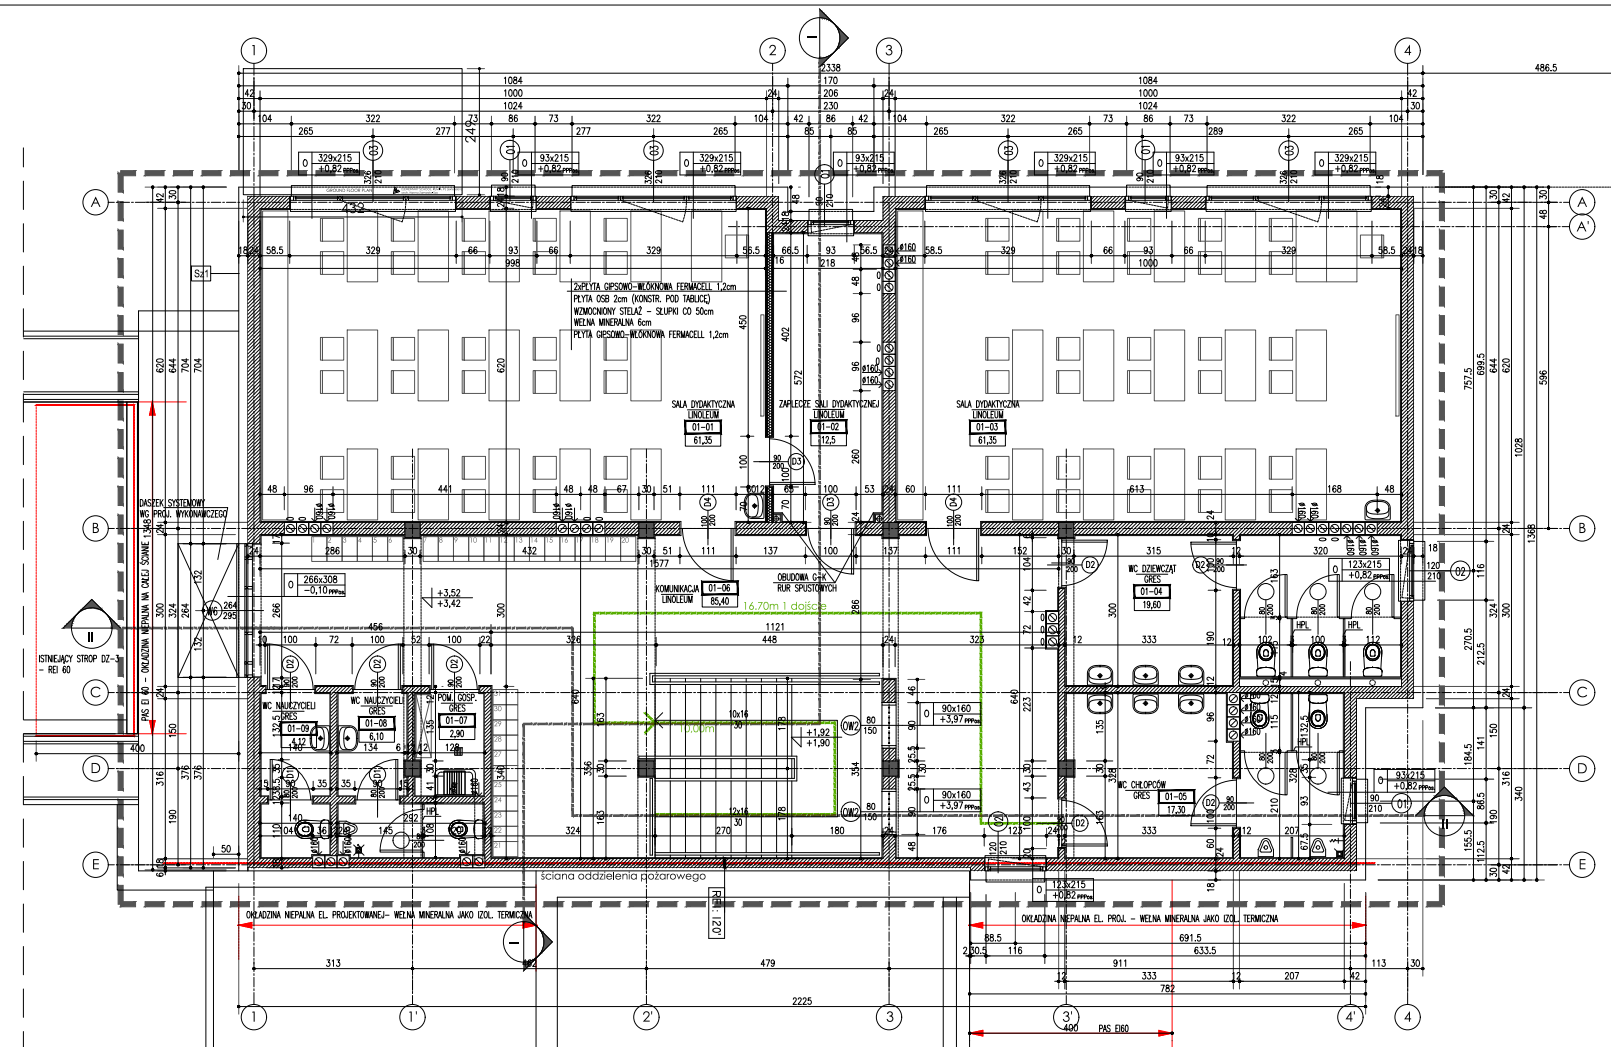

FIRST FLOOR PLAN

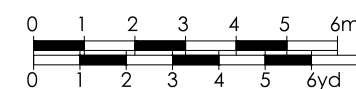

ELEMENTARY SCHOOL, RUMIA, PL (extension)
arch. Hanna Zamorska-Sas