



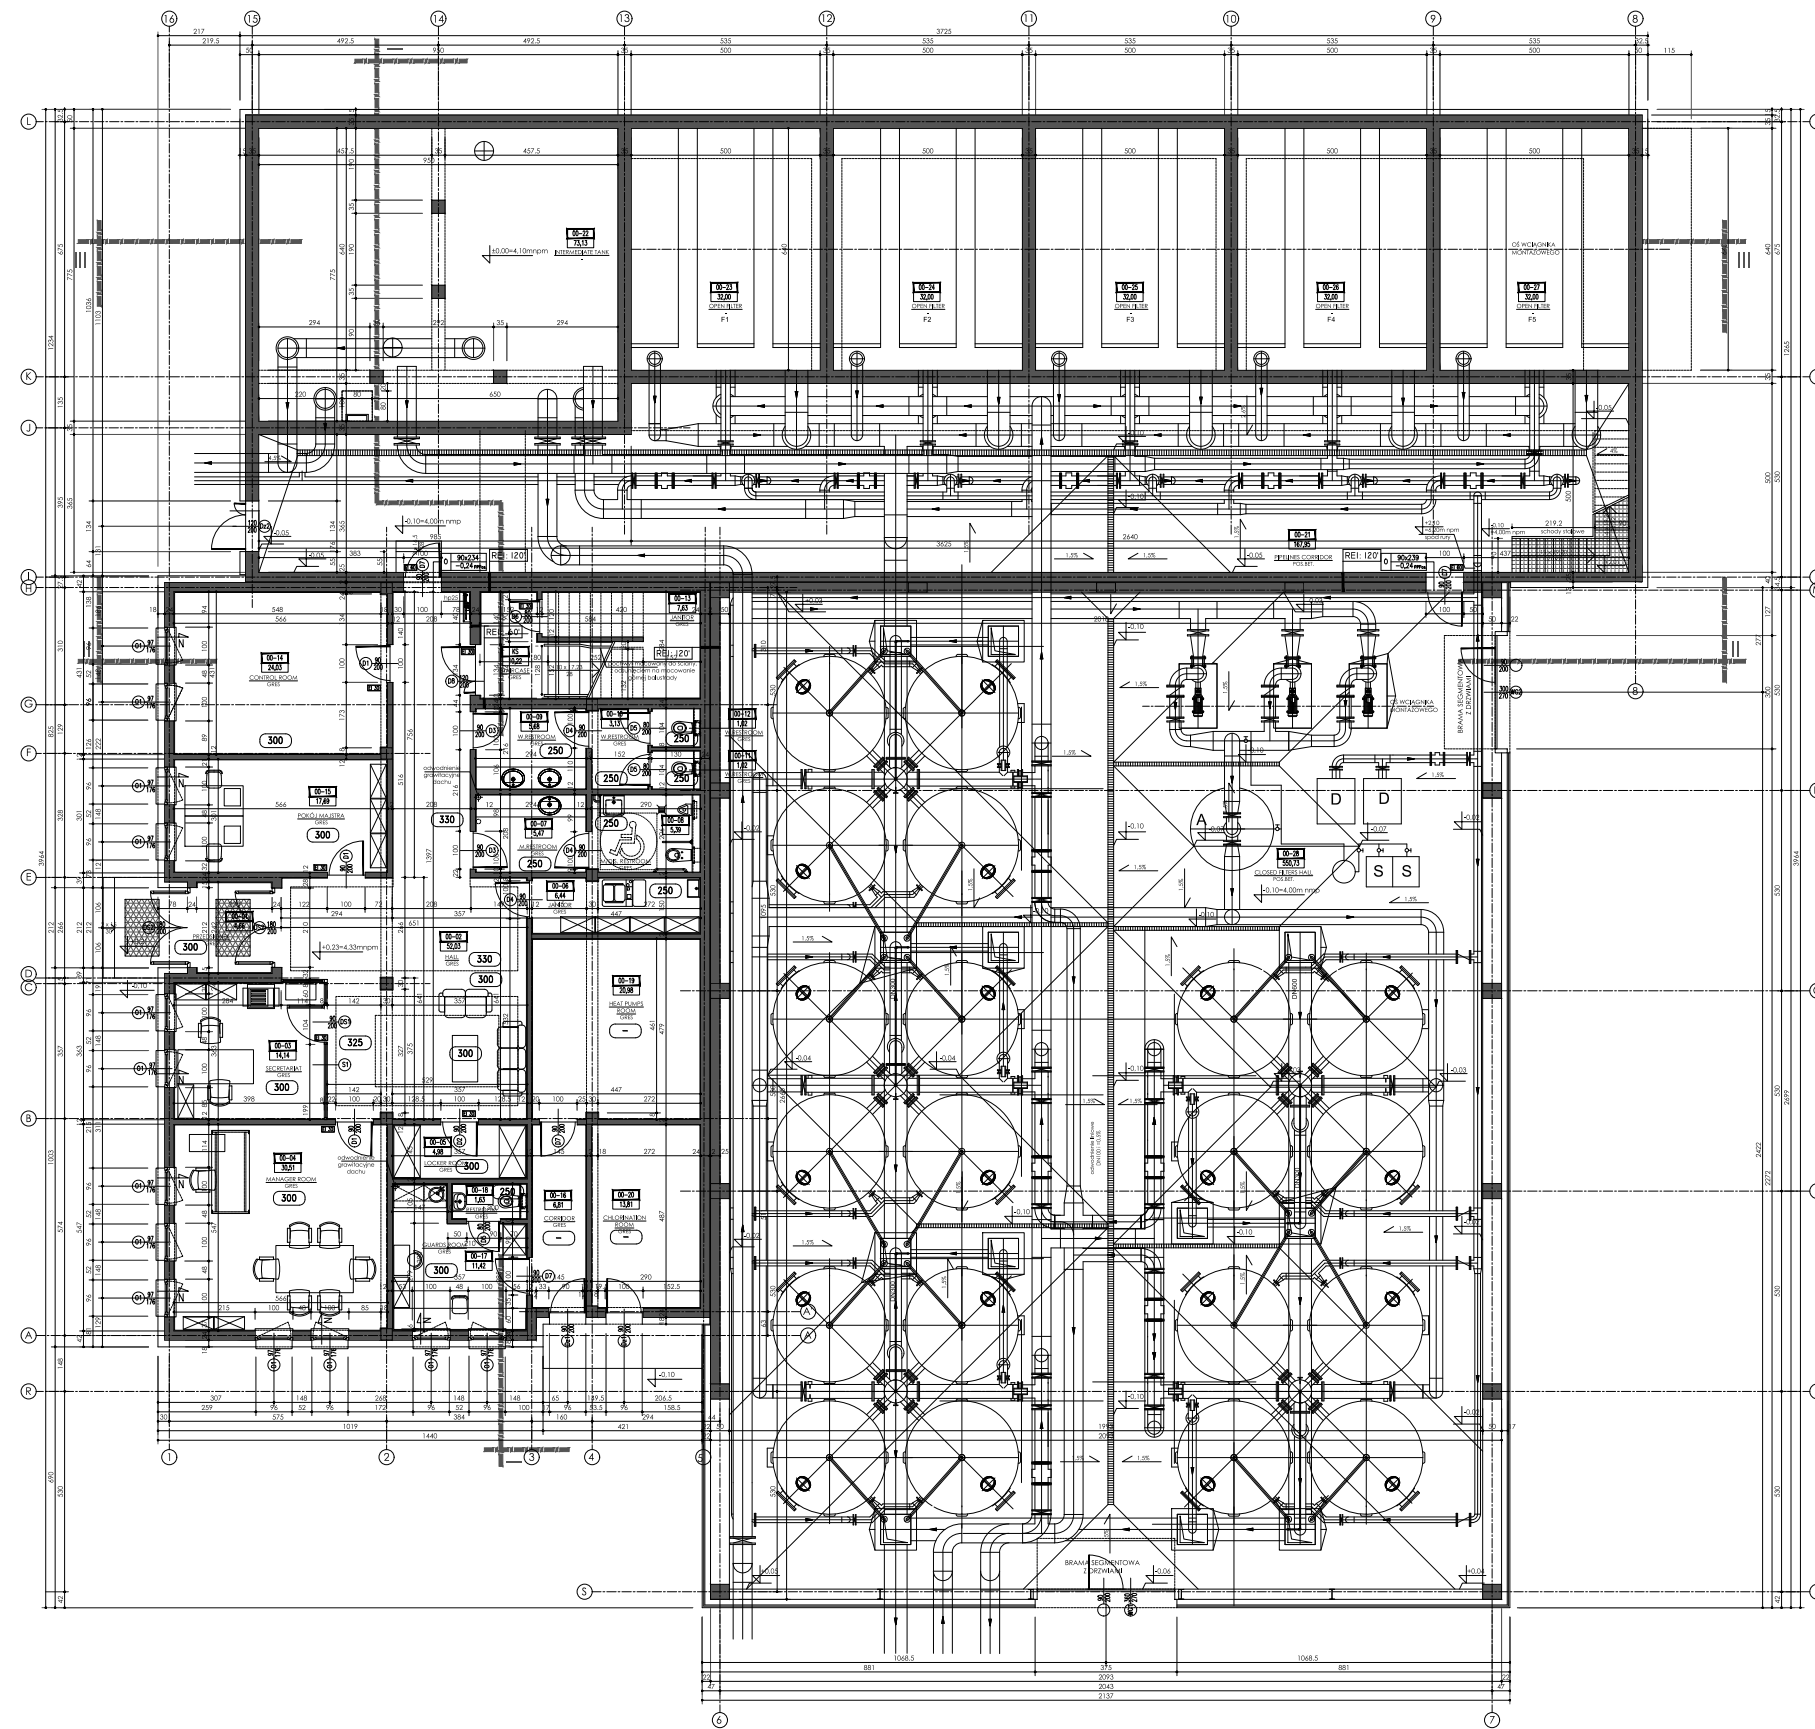

GROUND FLOOR PLAN

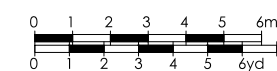

WATER TREATMENT PLANT, ZĄBROWO, PL
arch. Hanna Zamorska-Sas