



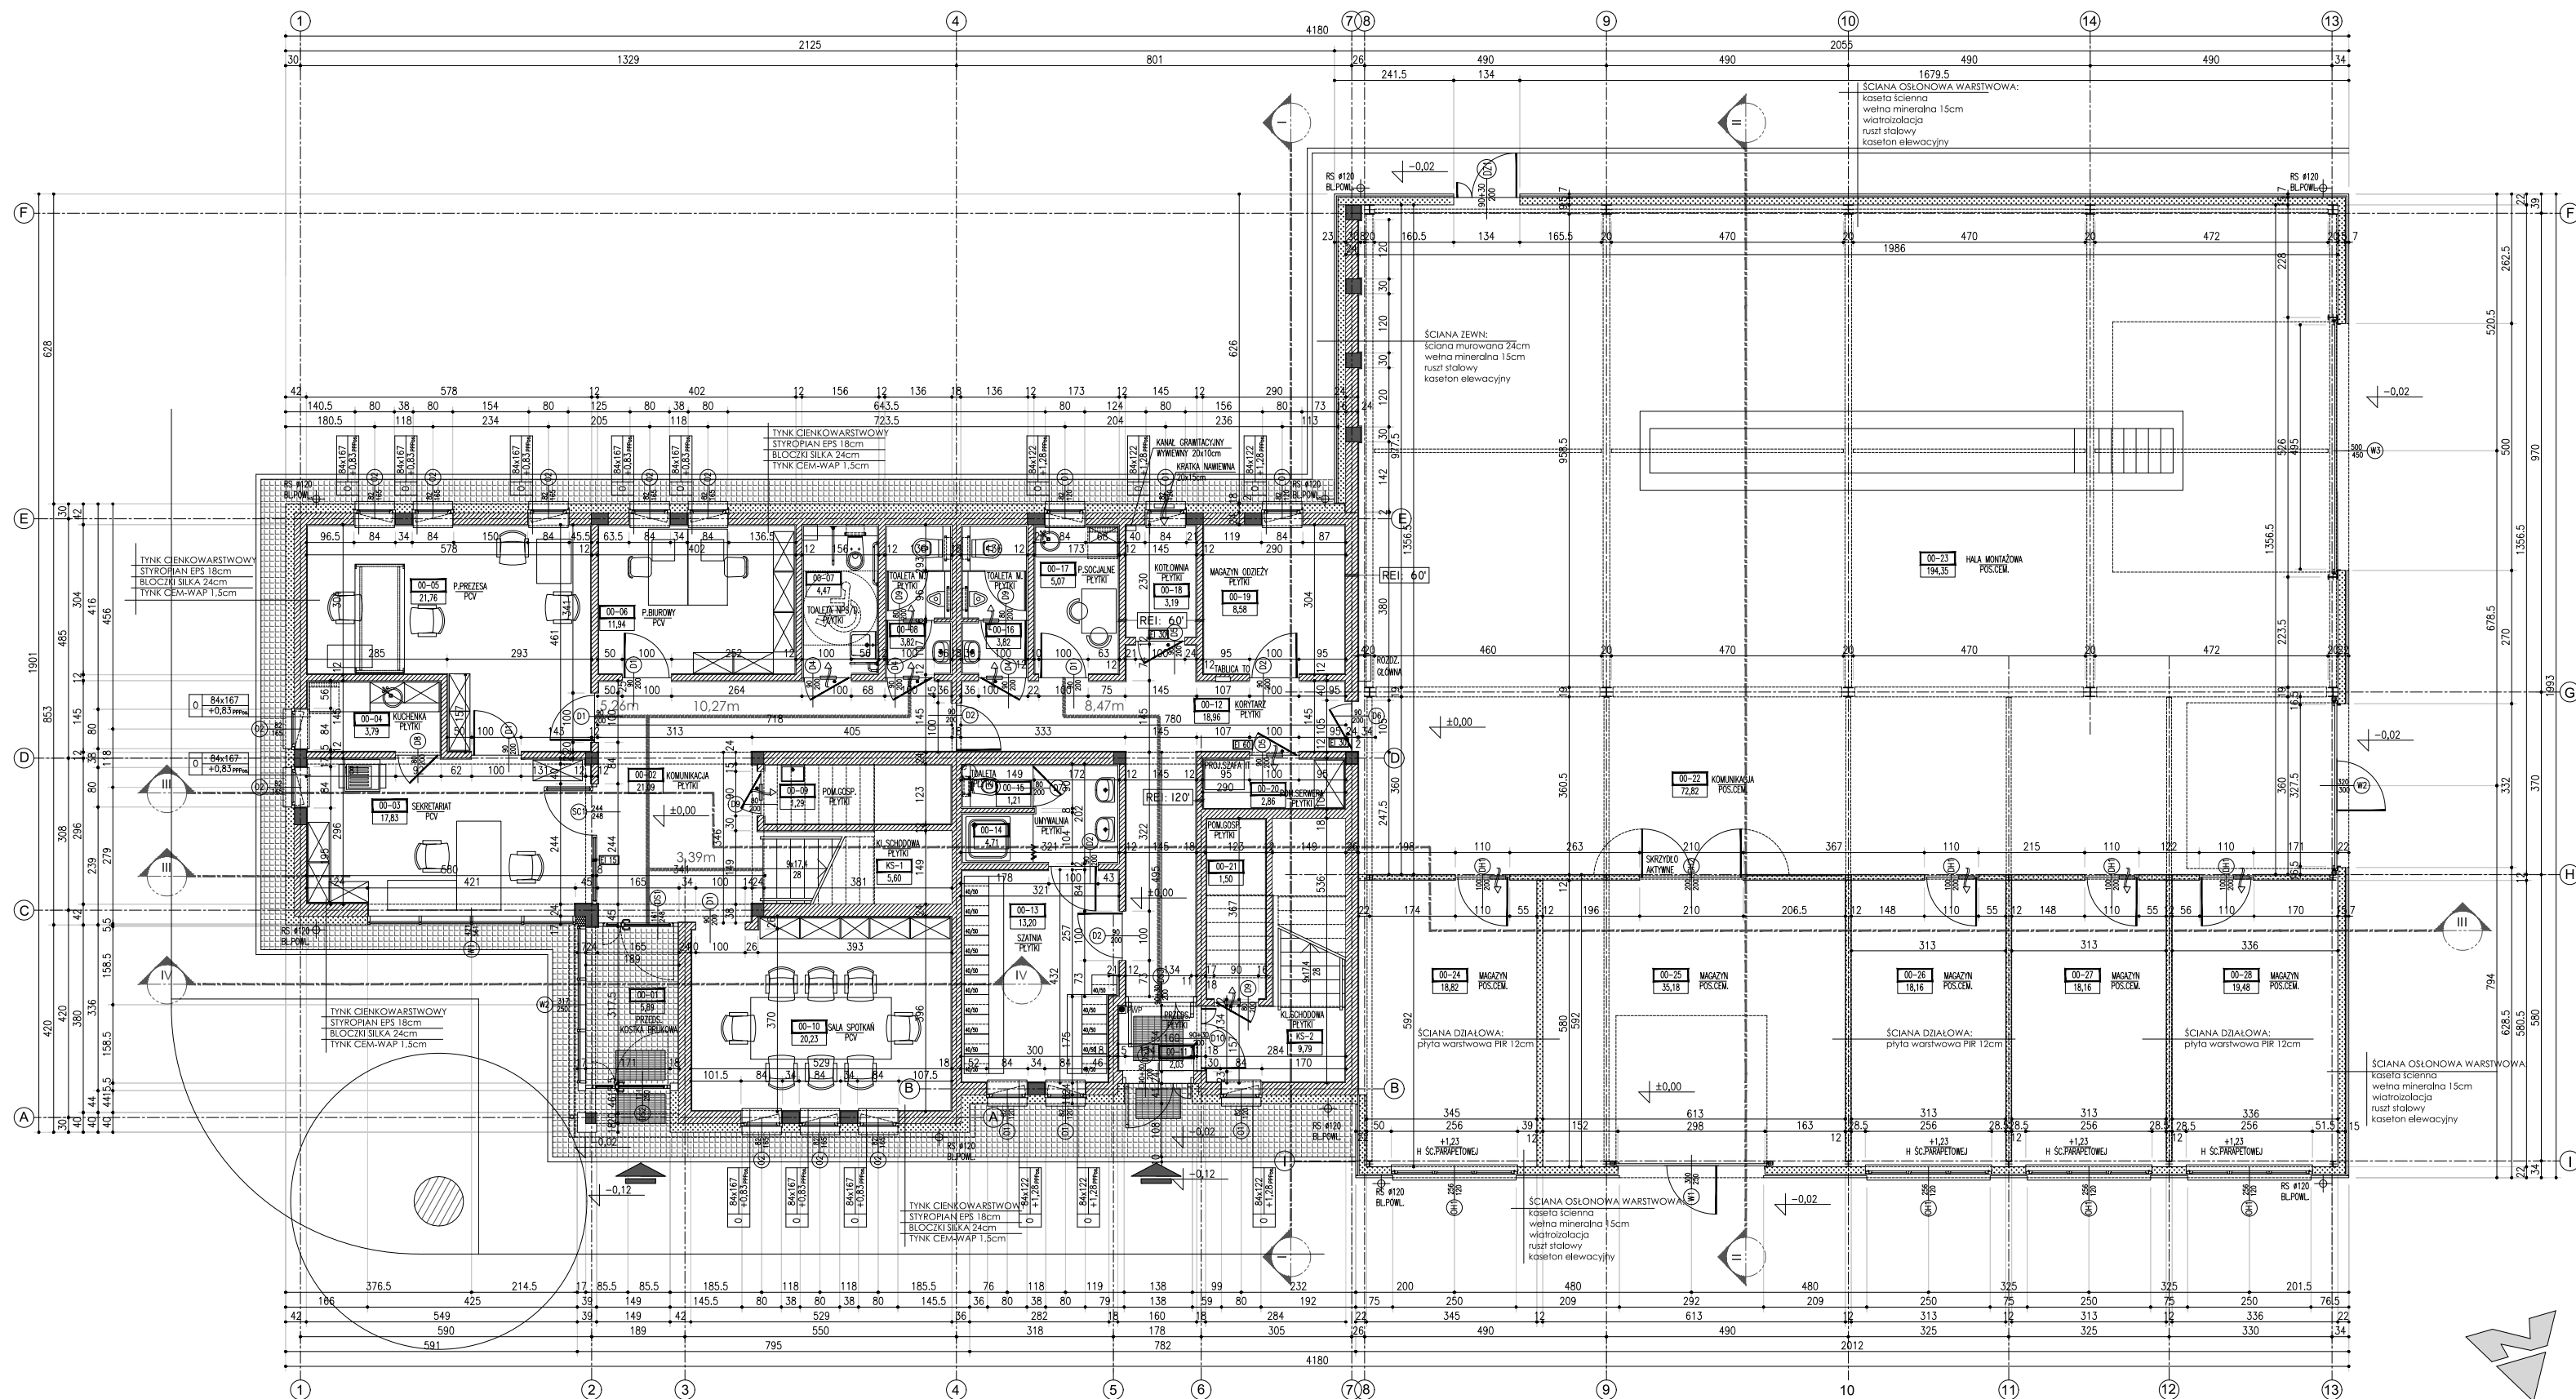

GROUND FLOOR PLAN

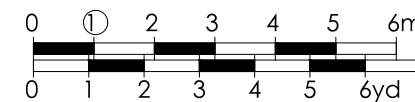

THE HEADQUARTERS OF A
MANUFACTURING COMPANY, GDAŃSK, PL
arch. Hanna Zamorska-Sas