

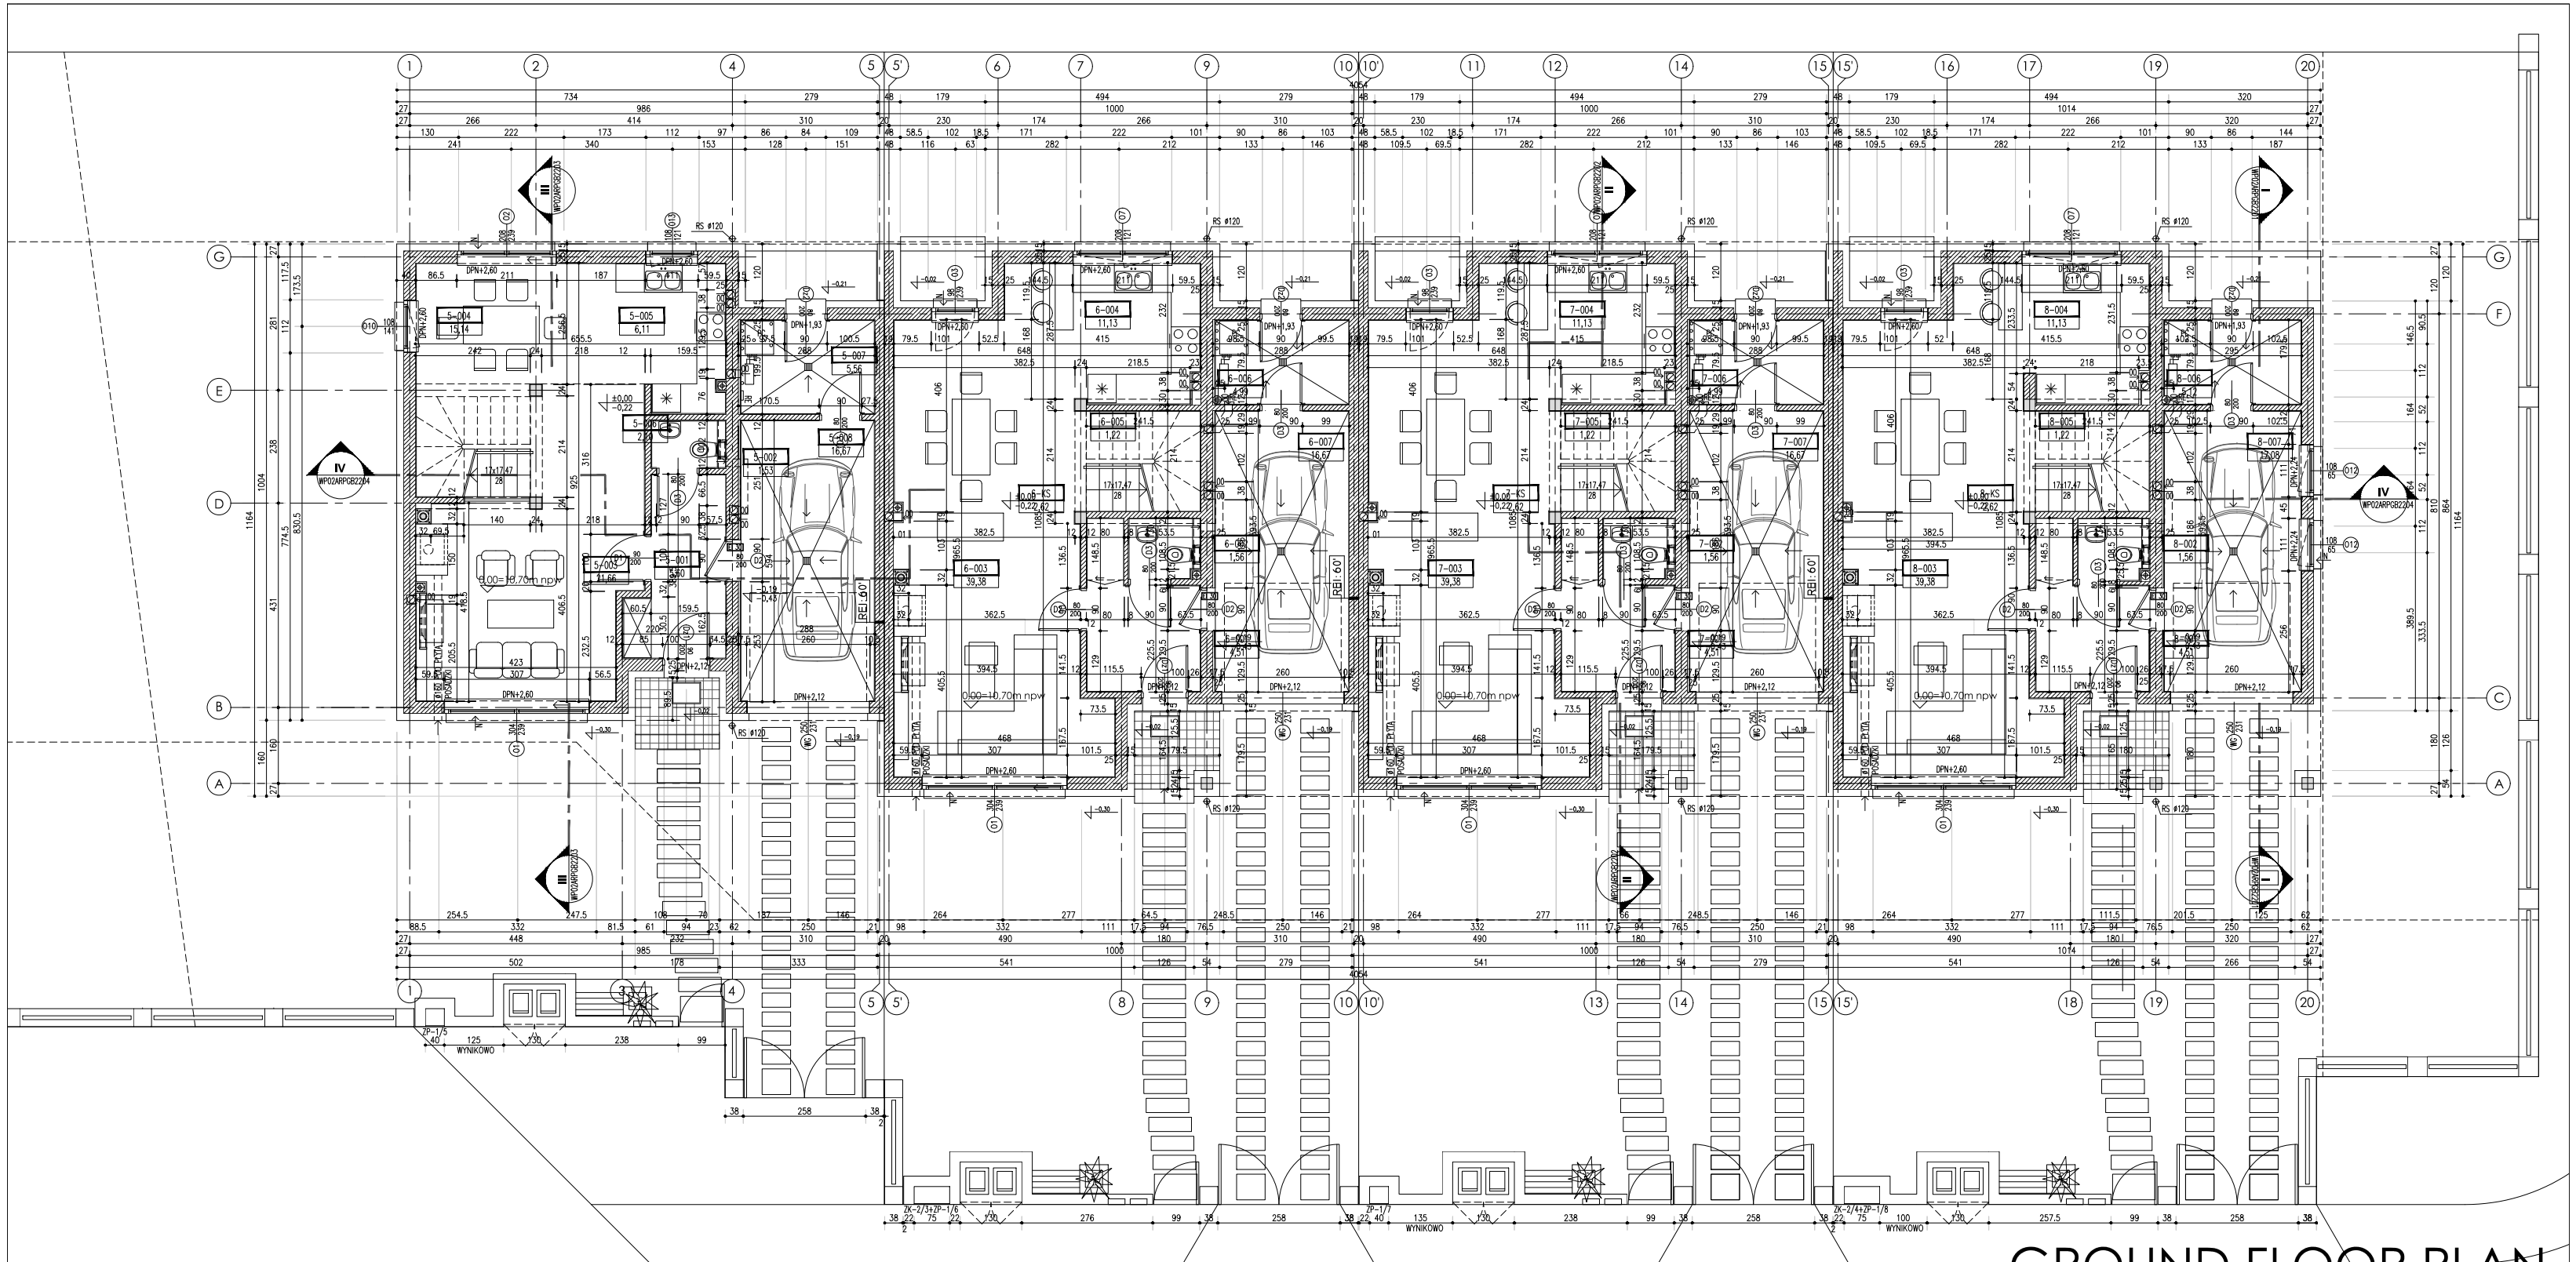


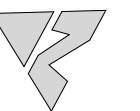

GROUND FLOOR PLAN

illustrative Complex no. II

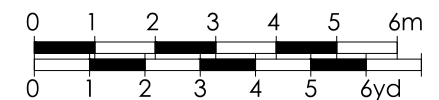

SINGLE-FAMILY TERRACED HOUSES ESTATE, WILANOW, PL
BA MAT Sopot, arch. Hanna Zamorska-Sas