



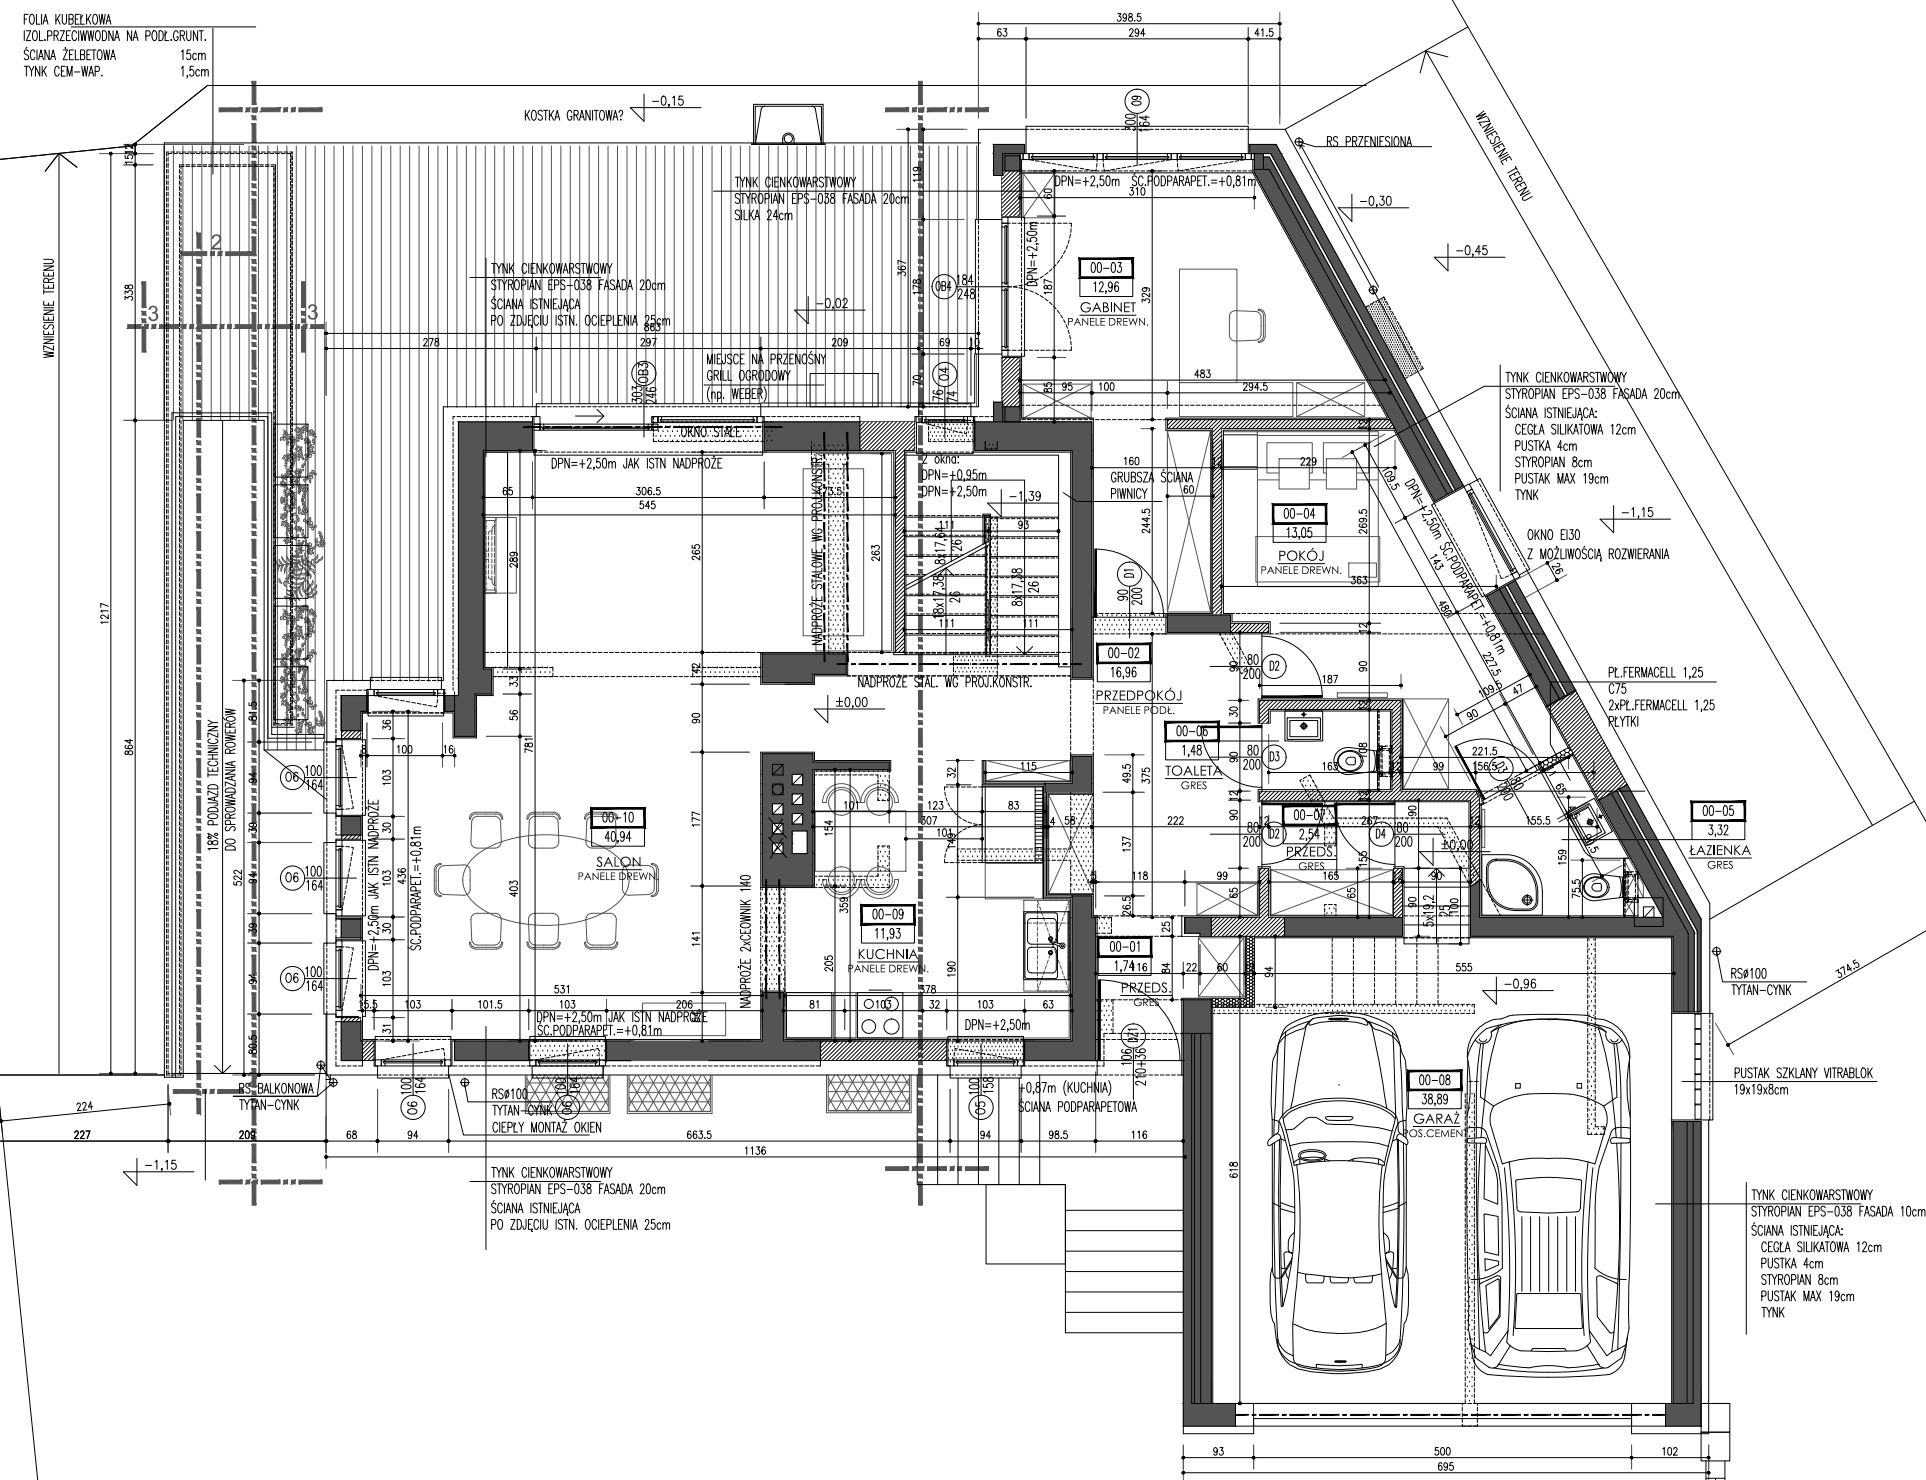

GROUND FLOOR PLAN

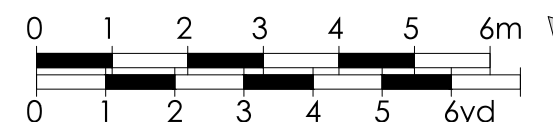

SINGLE-FAMILY HOUSE, Sopot, PL (rebuilding)
arch. Hanna Zamorska-Sas